



VELUX ovenlysvindue G6b nr1 78x98

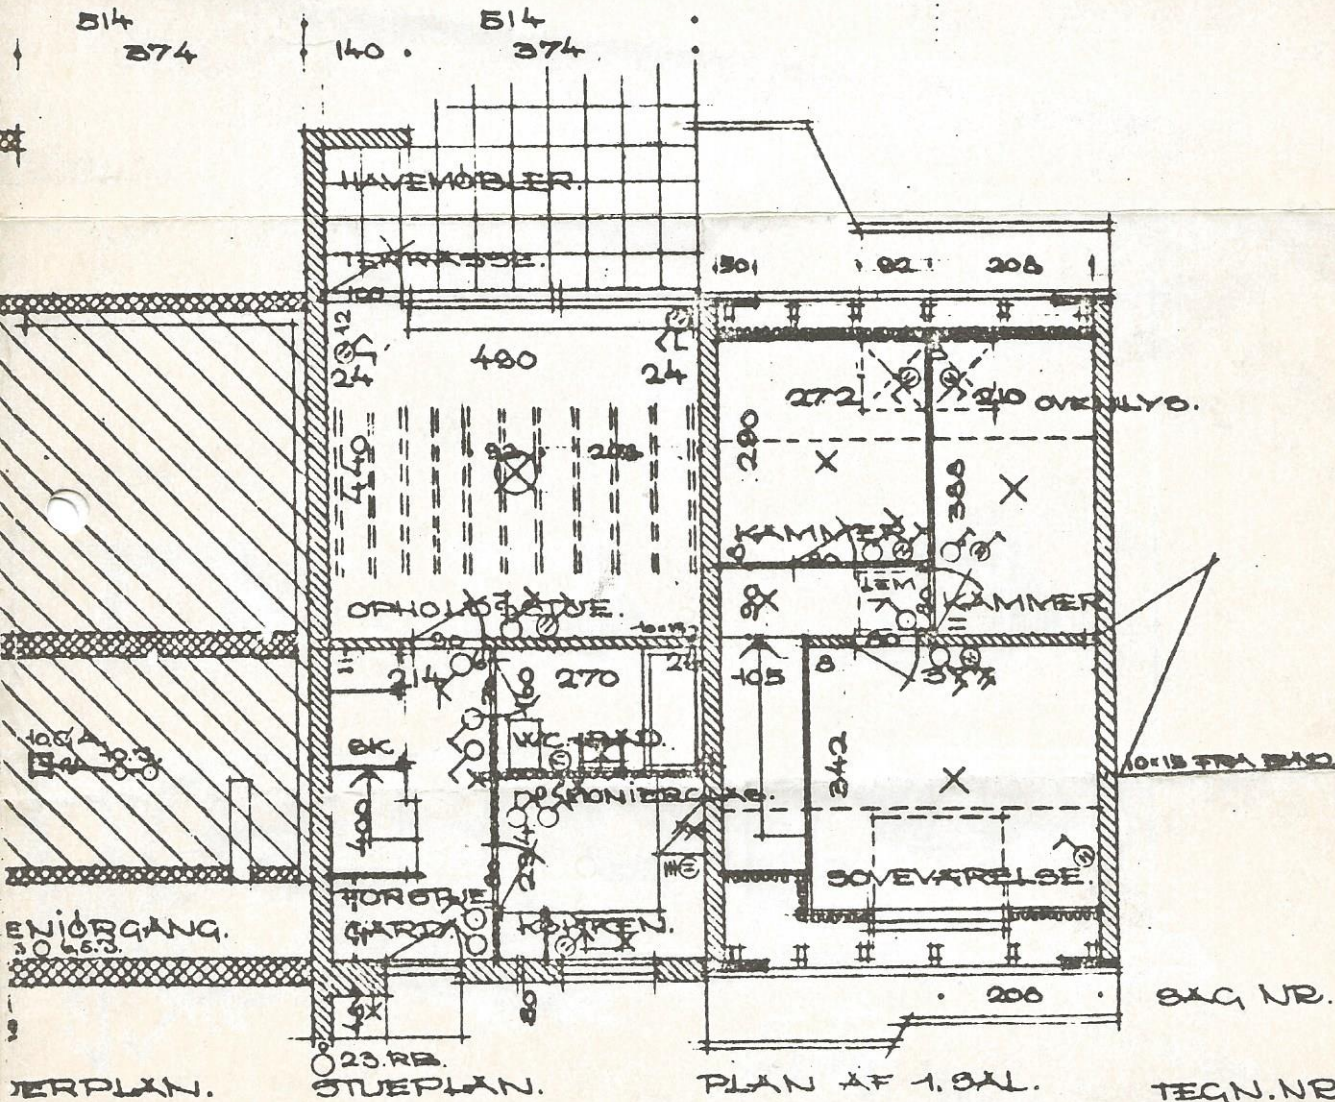

418
514
24. 71. 100. 131. 191. 67.

TEGN. NR.
"DEBOHA" 1/3
BÆKKEHUSE VED KØGEVÆS-NYVE
MÅT. NR. 800, TÆSTREP-VÆLBY
HOVEDTEGNING.
MÅ 1:100
DATO. 17.8.61.

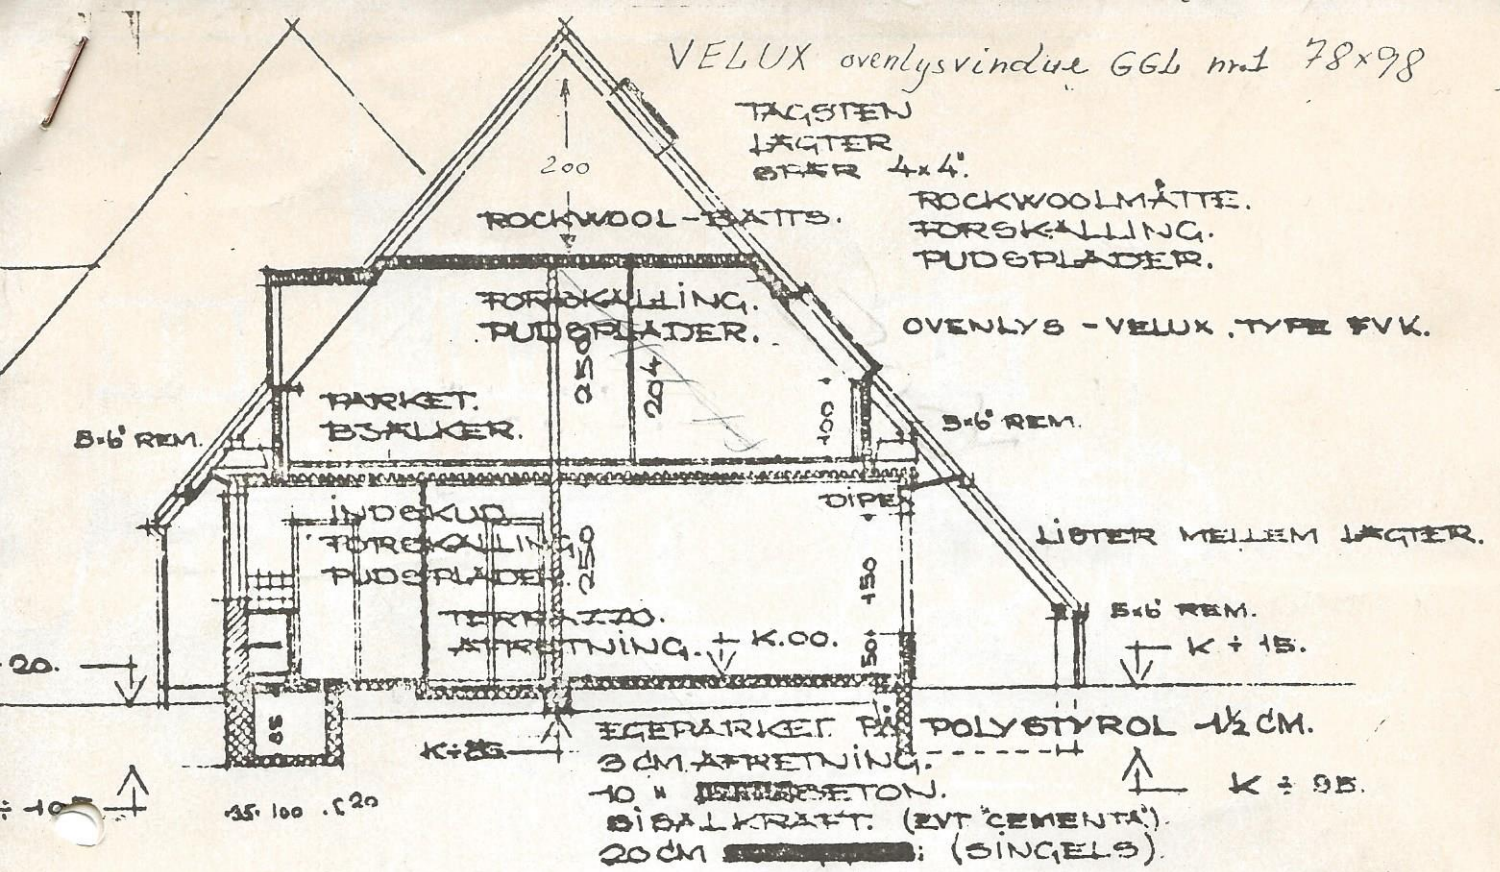